



1 FINISH PLAN: S1-03, WINNETT 1ST FL. 'DRUM' LOBBY  
SCALE: 1/4" = 1'-0"

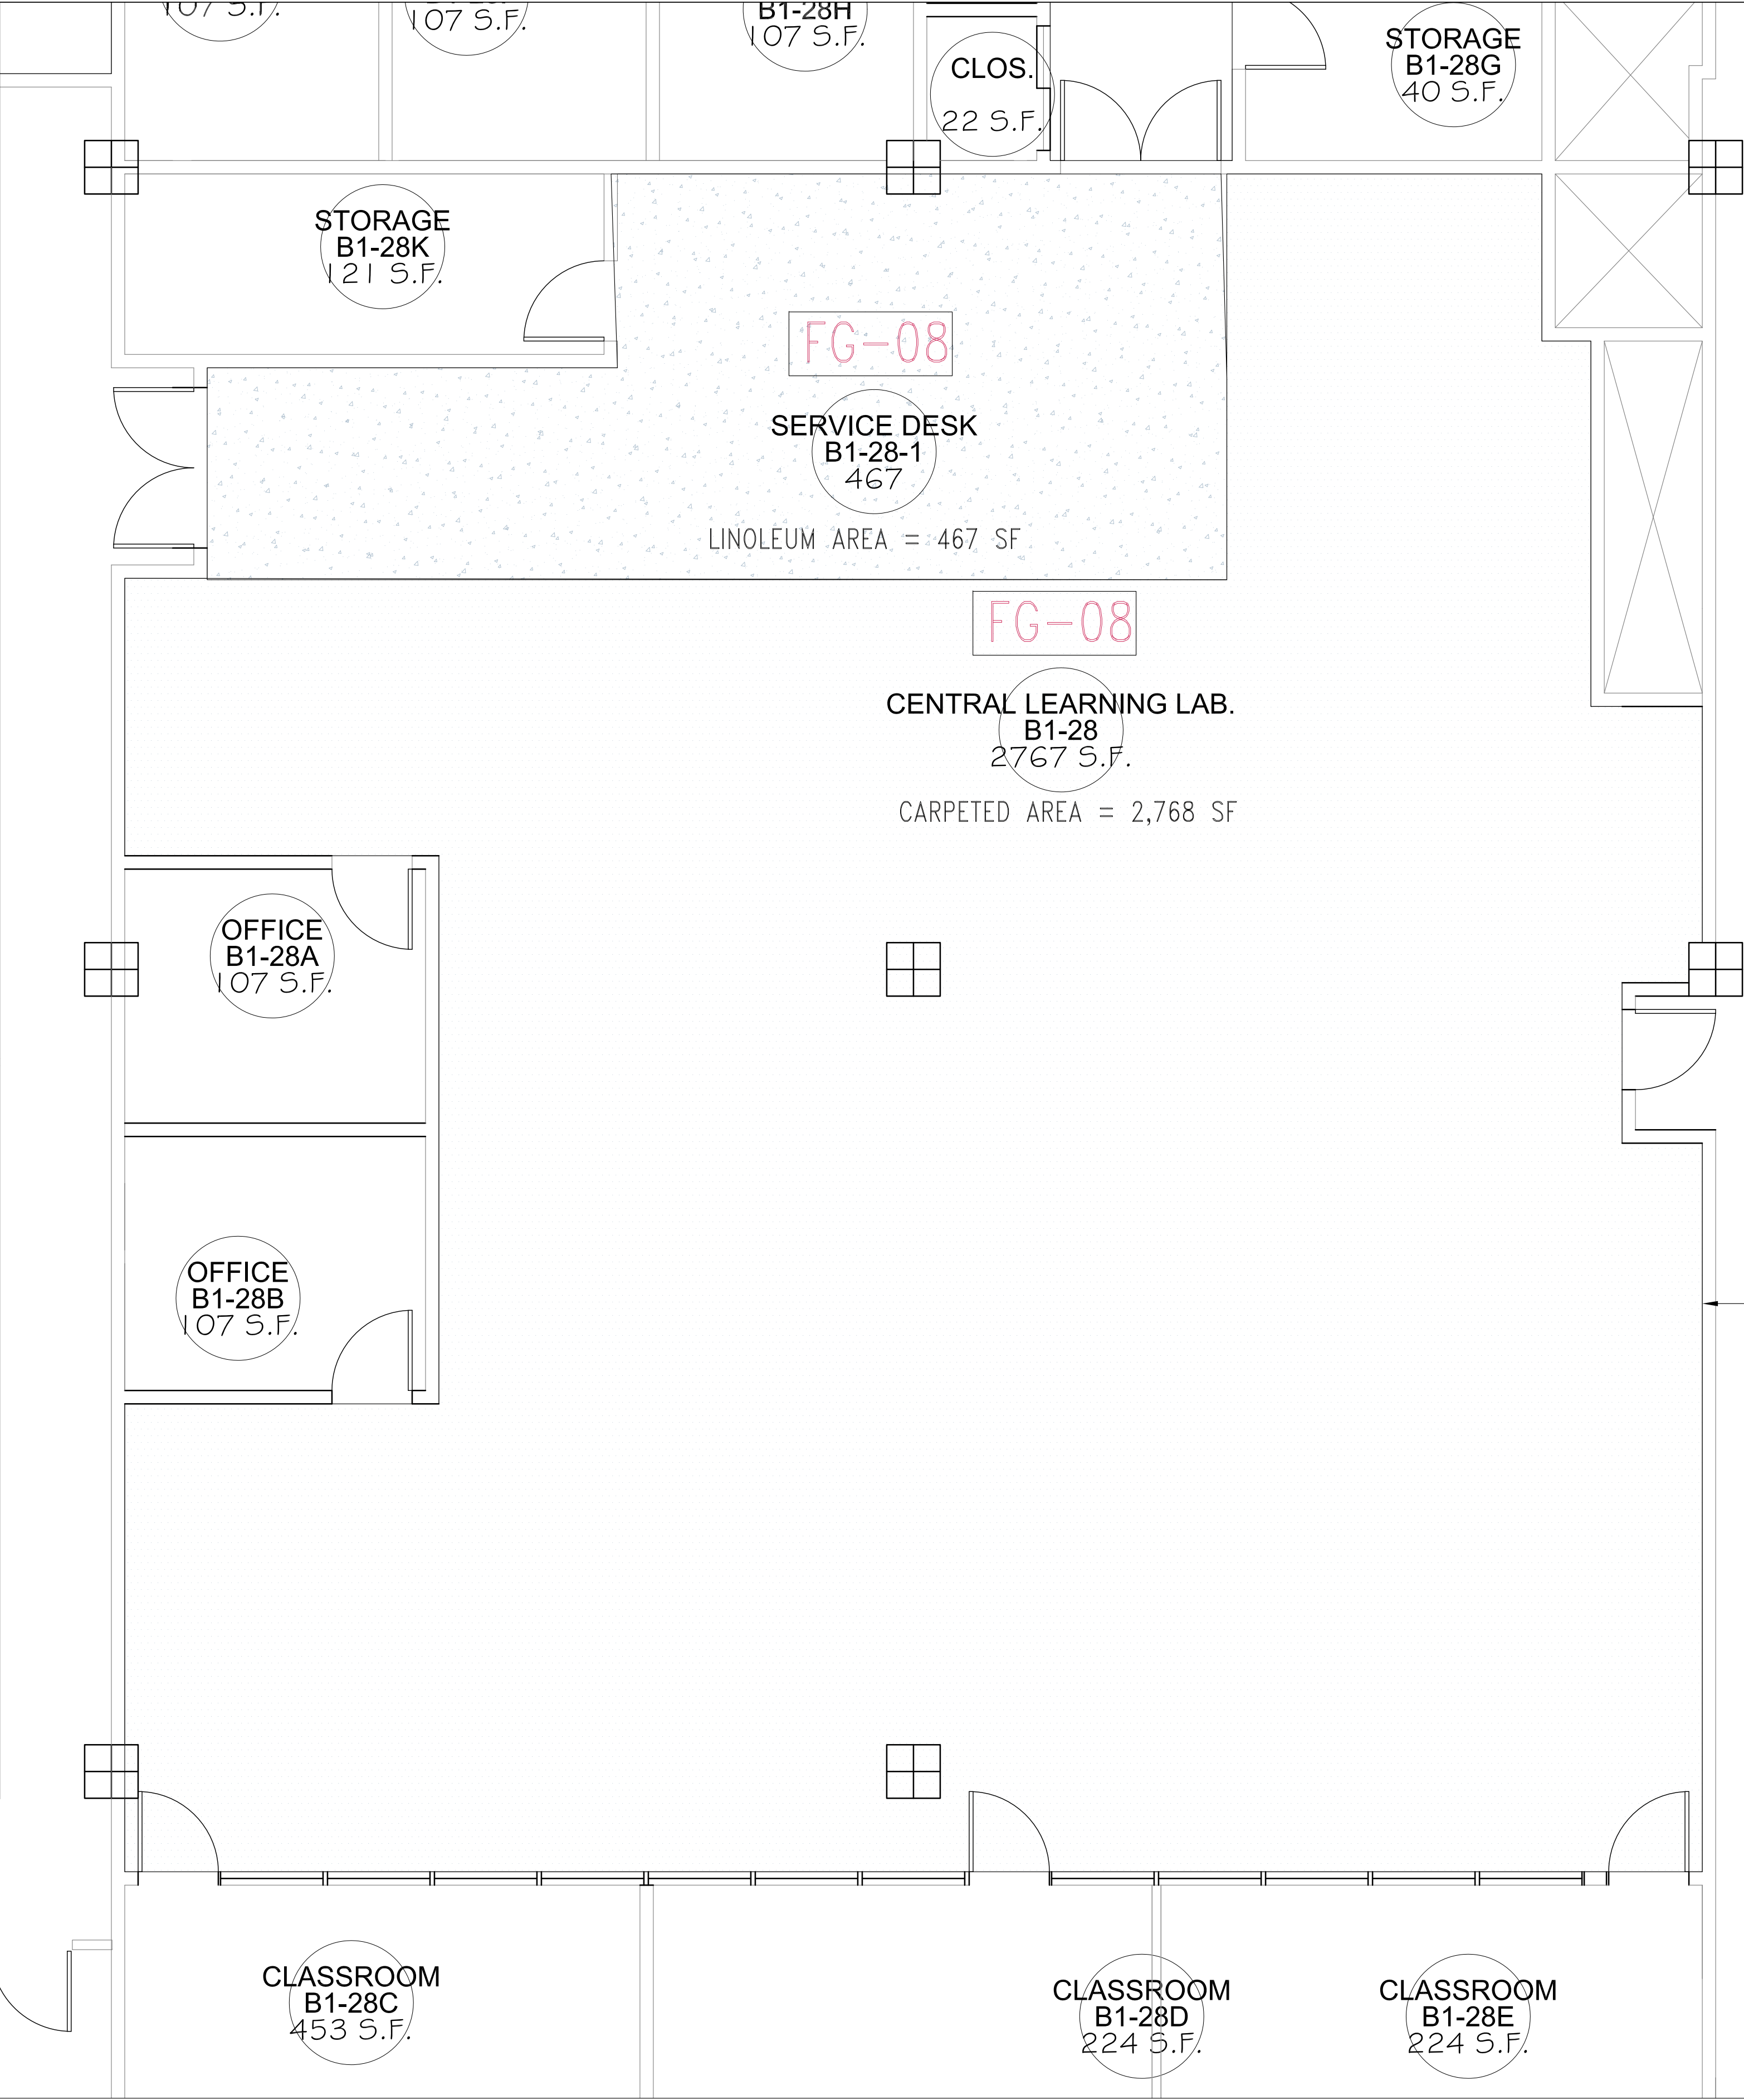

2 FINISH PLAN: B1-28, LEARNING LAB  
SCALE: 1/4" = 1'-0"

Community  
College  
of Philadelphia

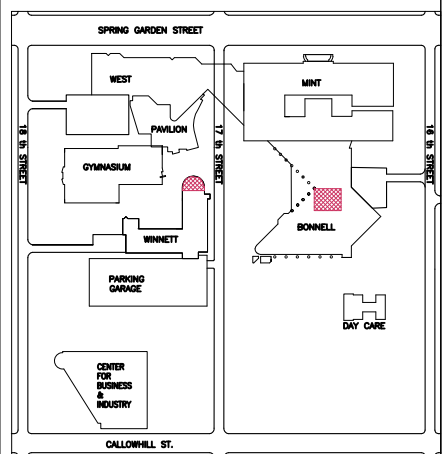

PROJECT		
ISSUED		
No.	DATE	REVISION
1	09/12/13	NZD
2	10/28/13	NZD

BID ISSUE	
BMW&S S1-03 & B1-28. RE-CARPET / RE-FLOOR & RE-PAINT FINISH PLAN W/ GROUPS SCALE: 1/4"=1'-0"	