



Community
College
of Philadelphia

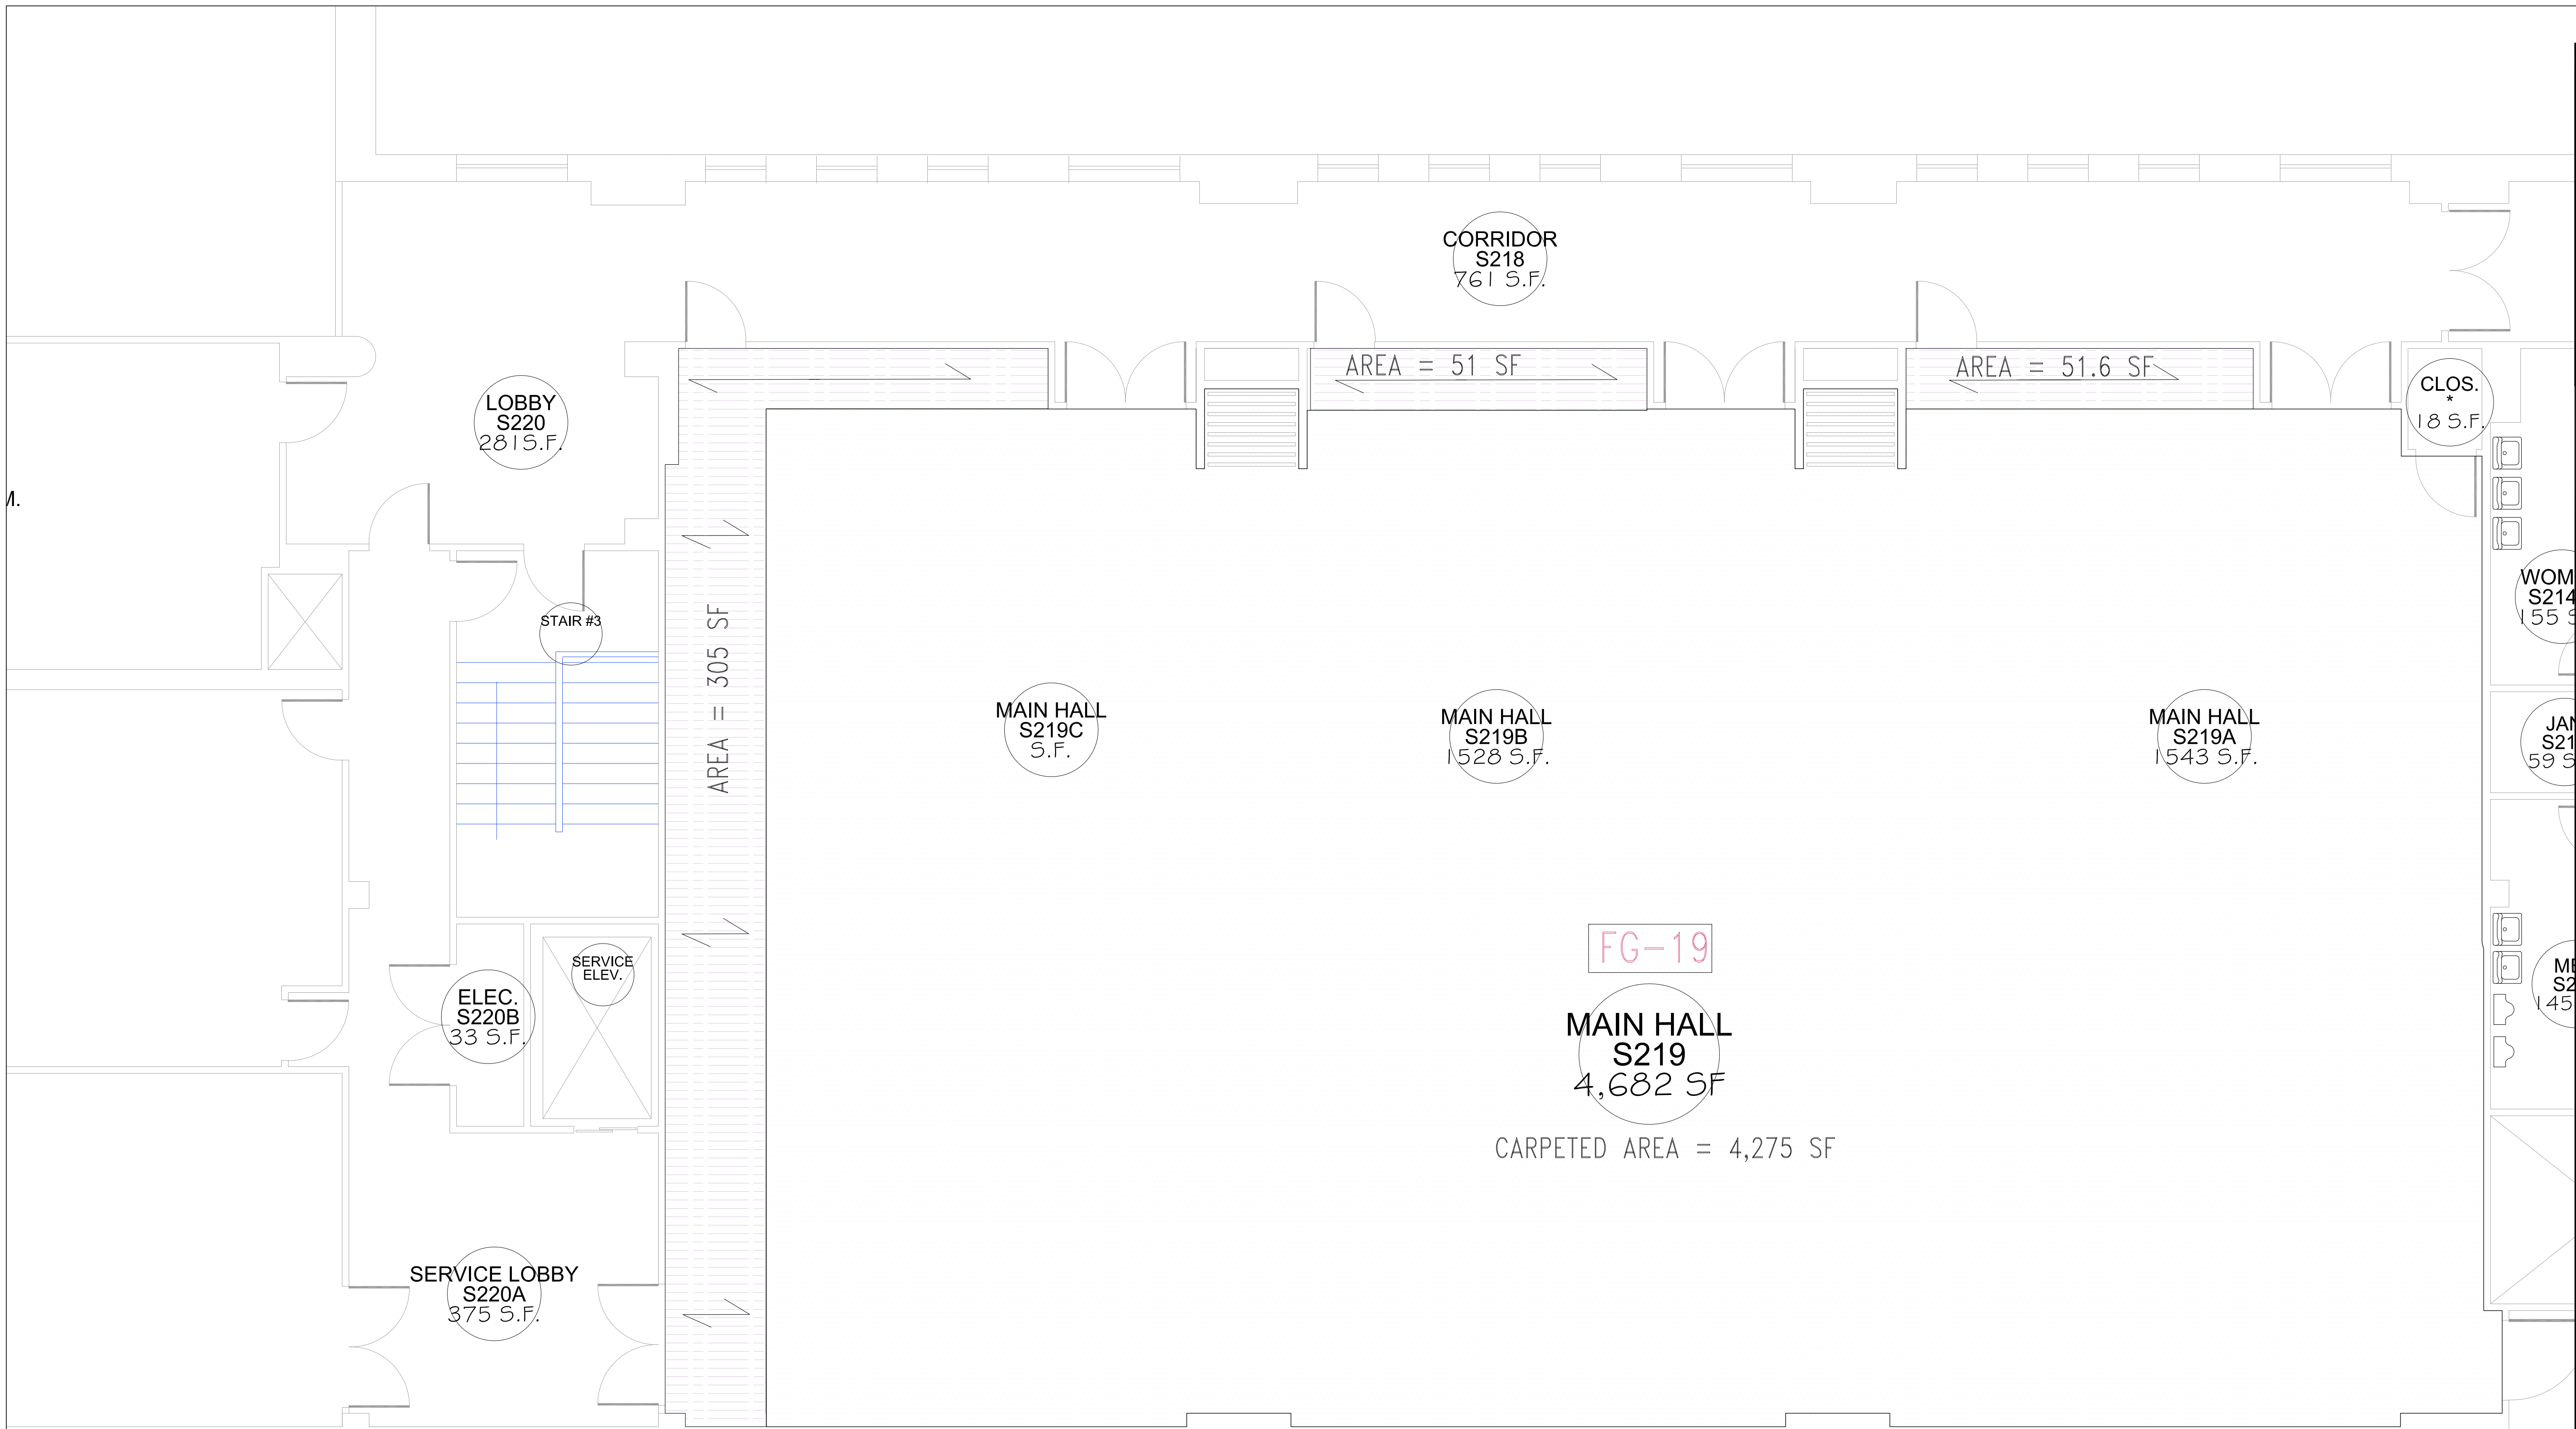

1 FINISH PLAN: S2-19, WINNETT 2ND FL. GREAT HALL

SCALE: 1/4" = 1'-0"

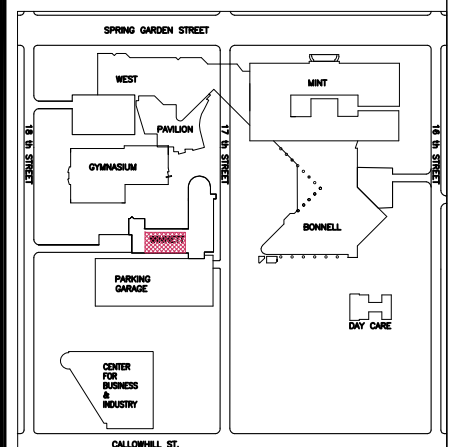

KEY PLAN			
PROJECT			
ISSUED			
No.	DATE	REVISION	
1	09/12/13	NZD	
1	09/23/13	NZD	

BID ISSUE	
BMW&S S2-19 RE-CARPET / RE-FLOOR & RE-PAINT FINISH PLAN W/ GROUPS SCALE: 1/4"=1'-0"	